


Veränderungssperre Nr. 85

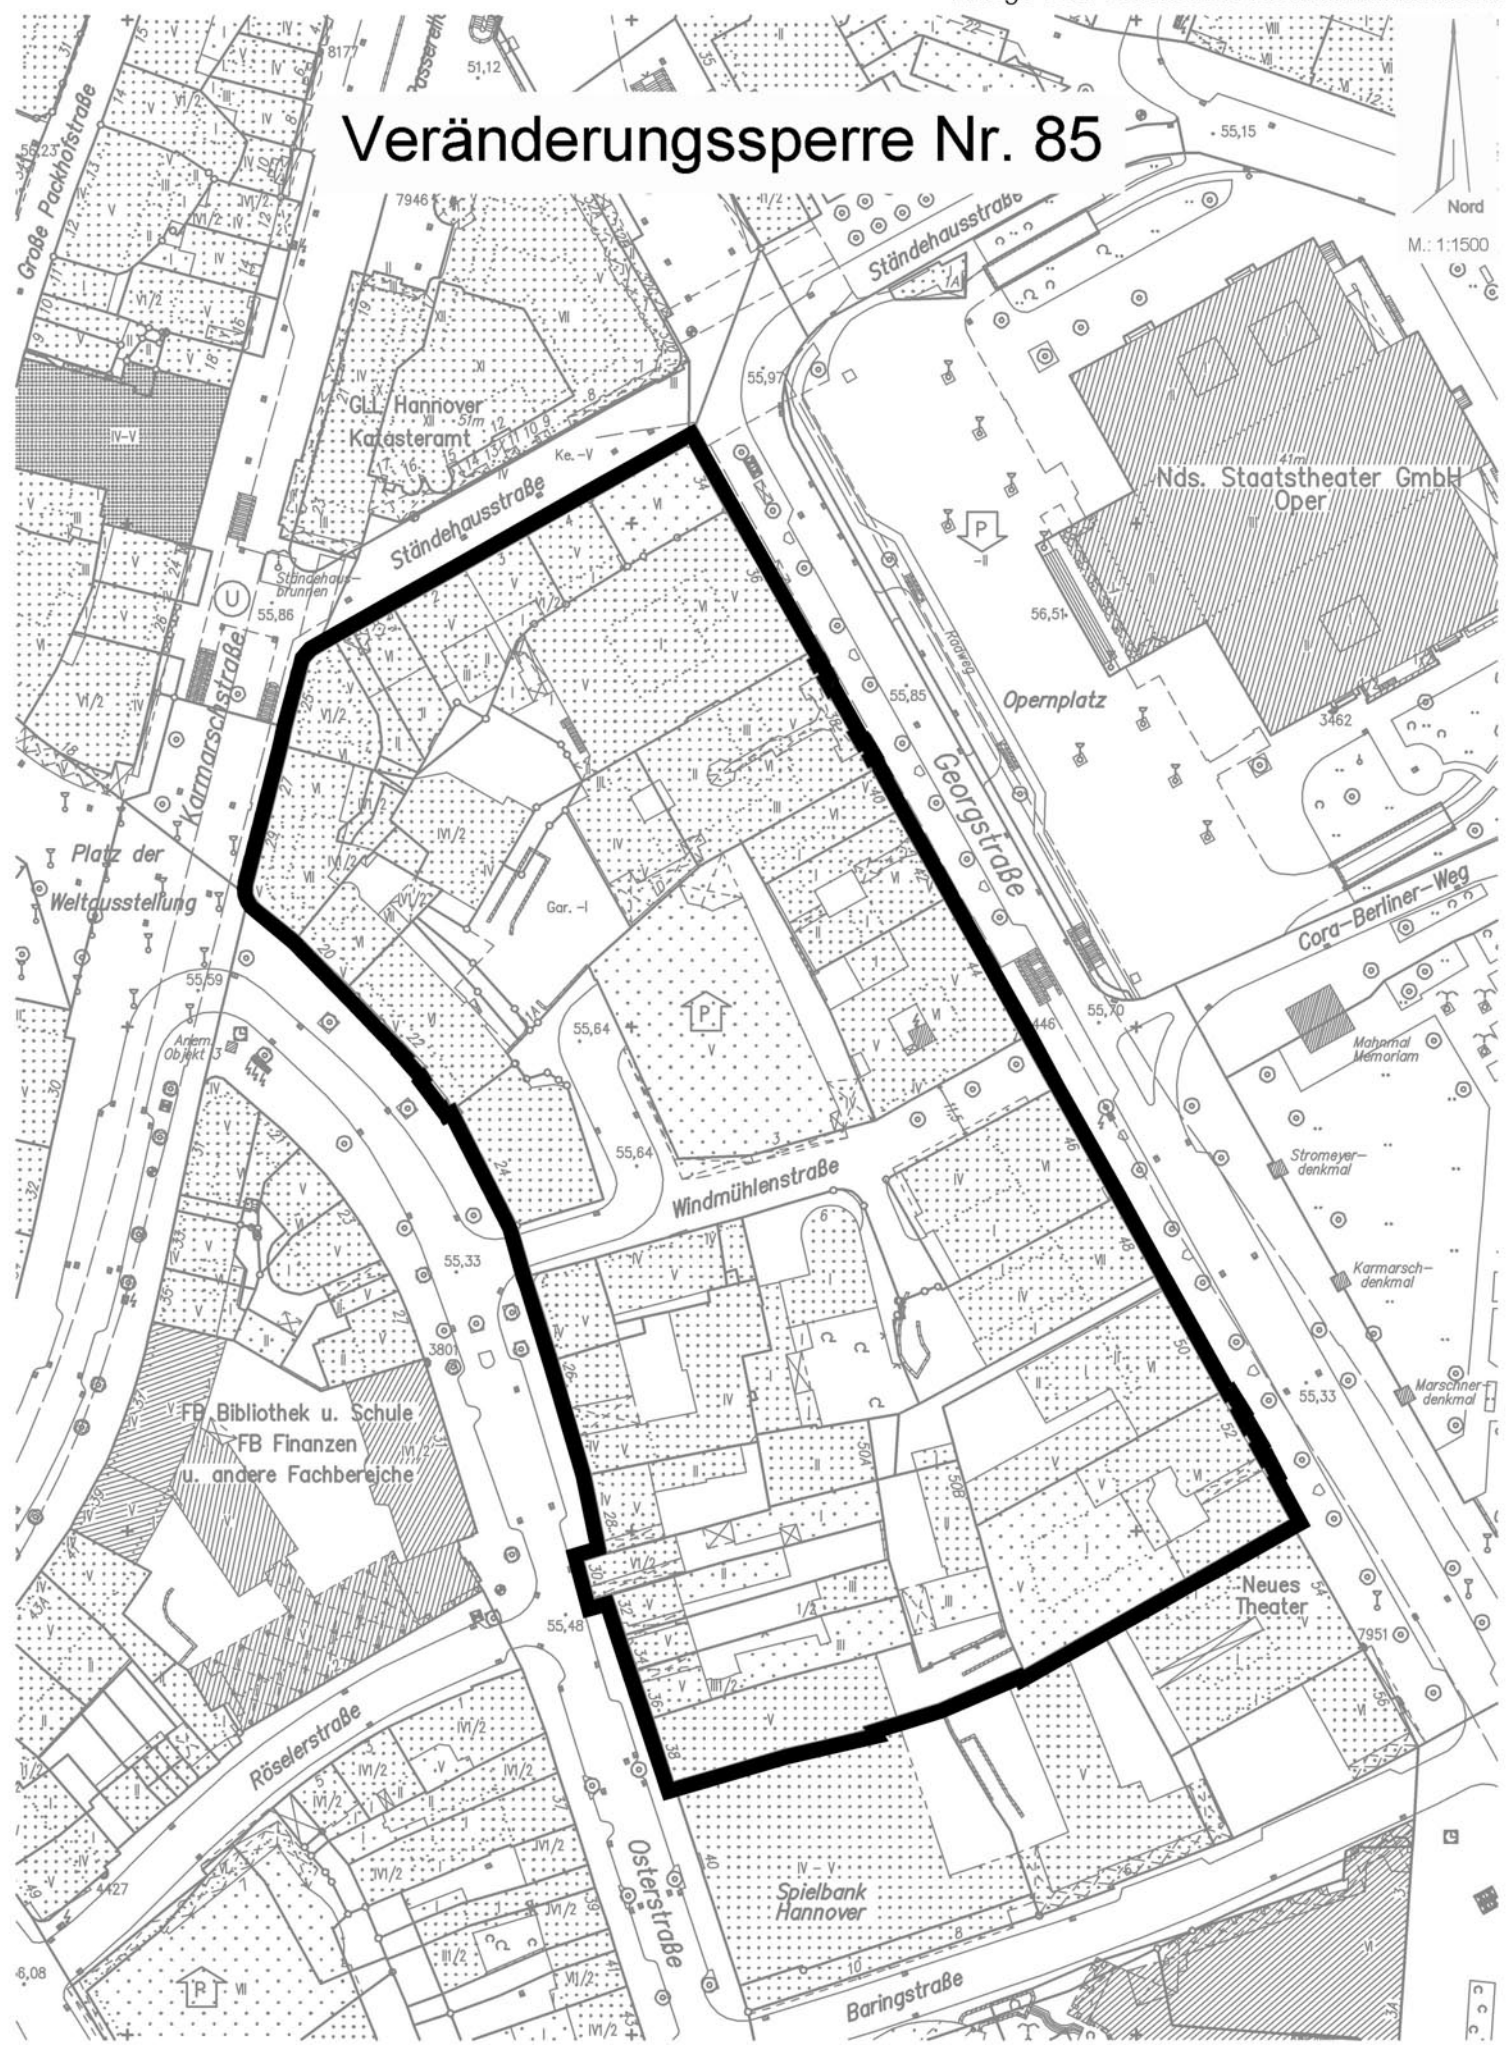

Nord
M.: 1:1500

6,08

ccc