


Anlage 2 zur Niederschrift am 14.02.2008

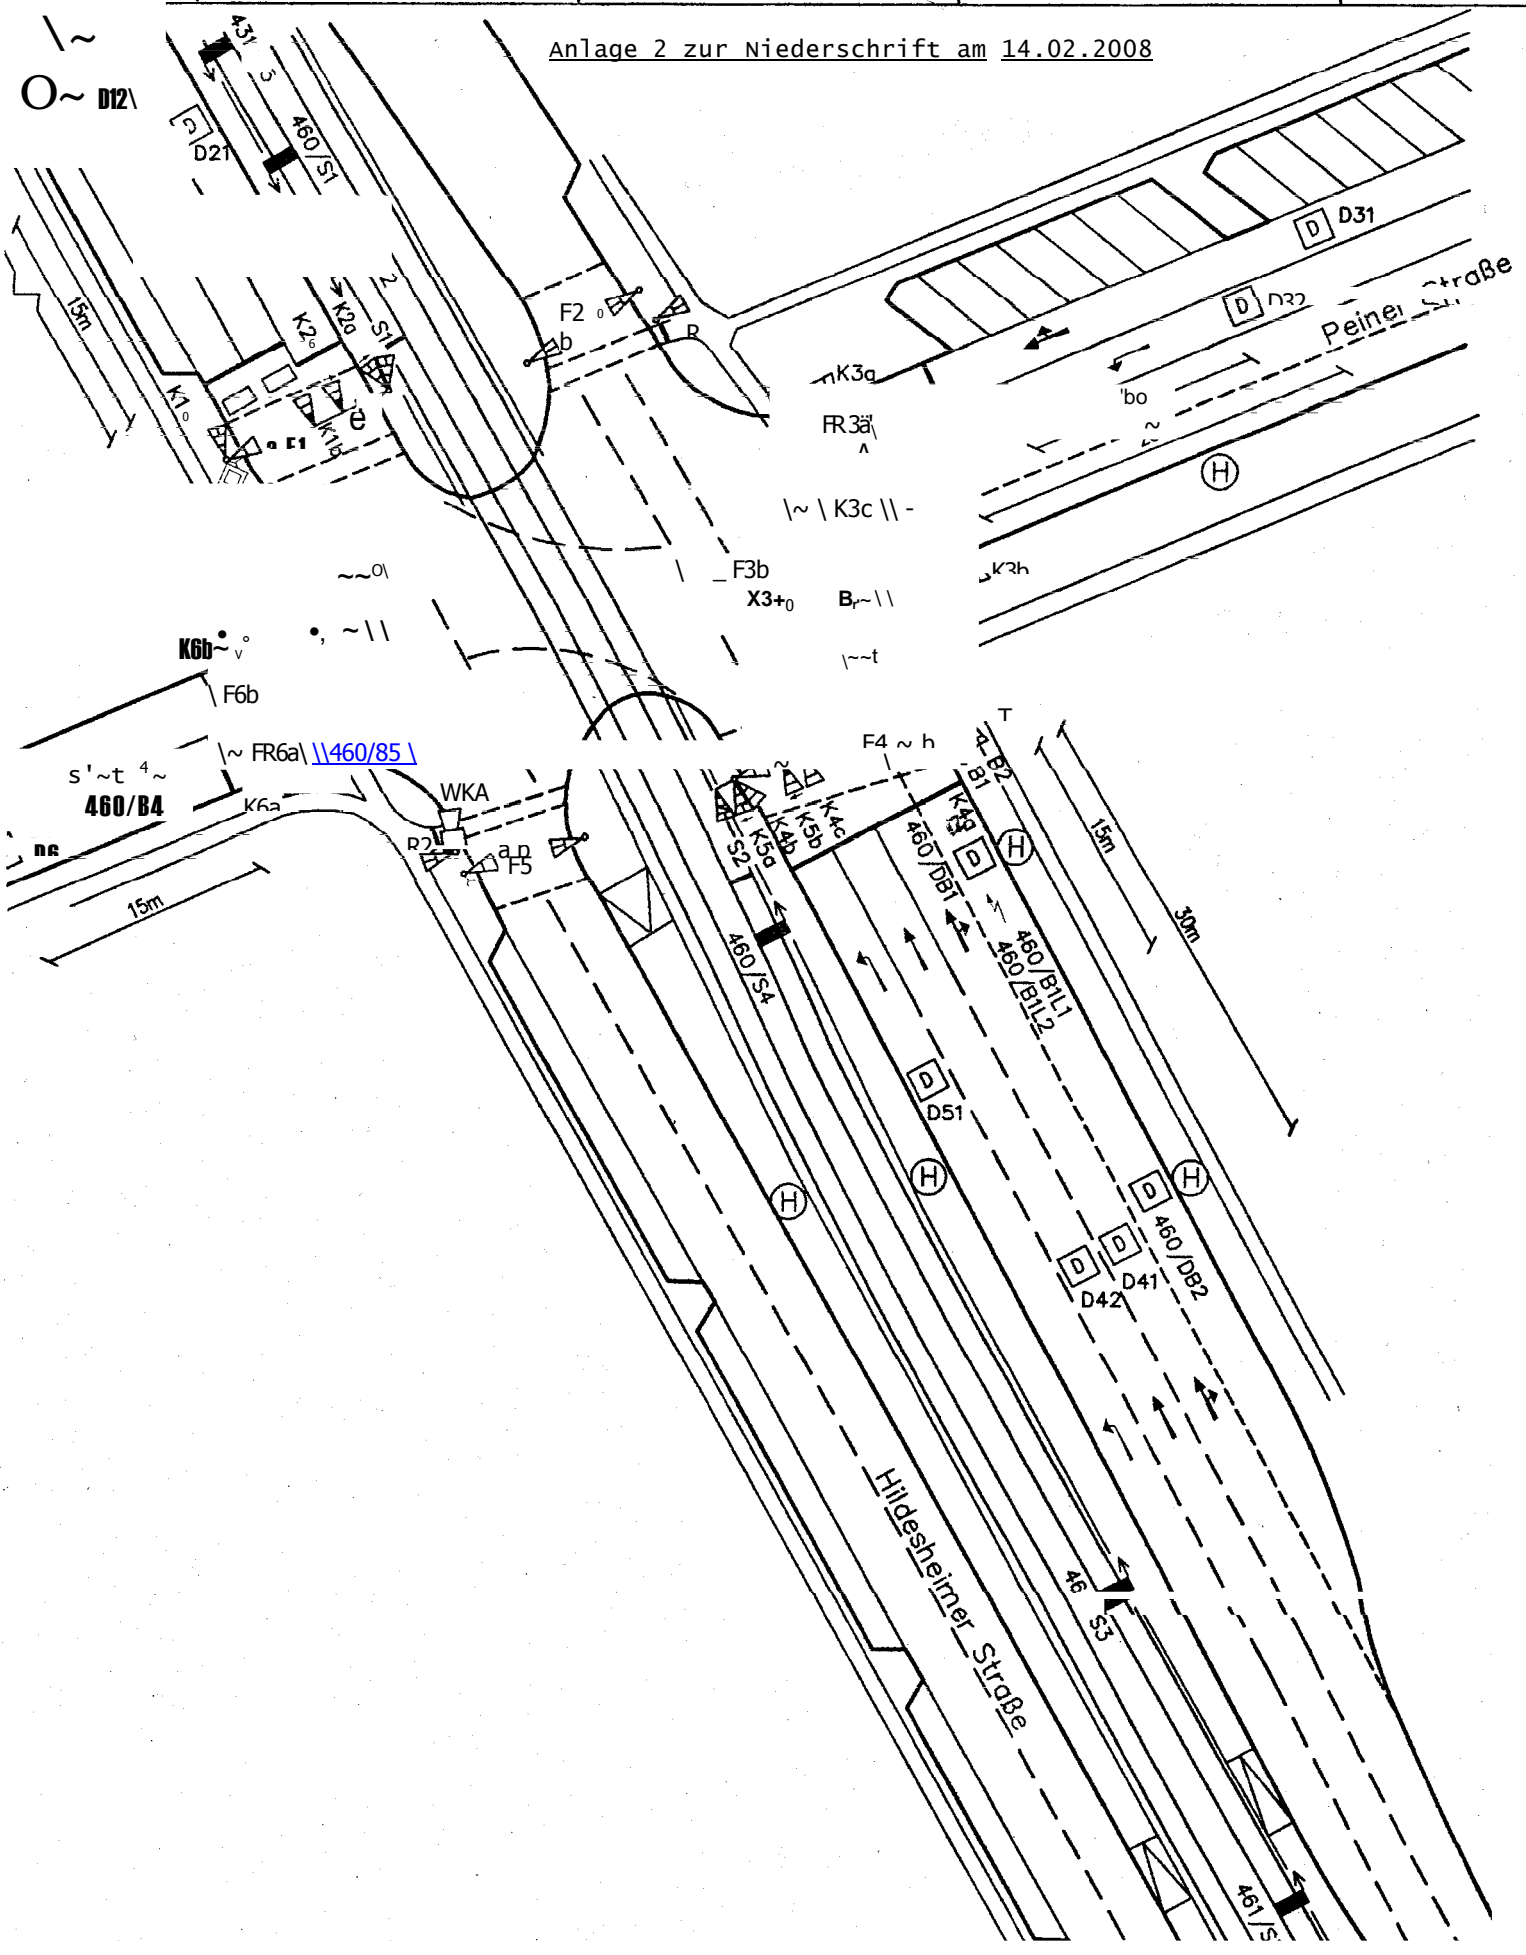

Peiner Straße

Hildesheimer Straße

460/85

460/B4

460/S4

460/DB1

460/DB1.1

460/DB1.2

D51

460/DB2

D42

D41

461/S1

D12

D21

460/S1

D31

D32

FR3a

K3c

F3b

X3+0

B

K6b

F6b

FR6a

WKA

F5

F4

T

B1

B2

15m

30m

15m

46

S5