


Grundriss

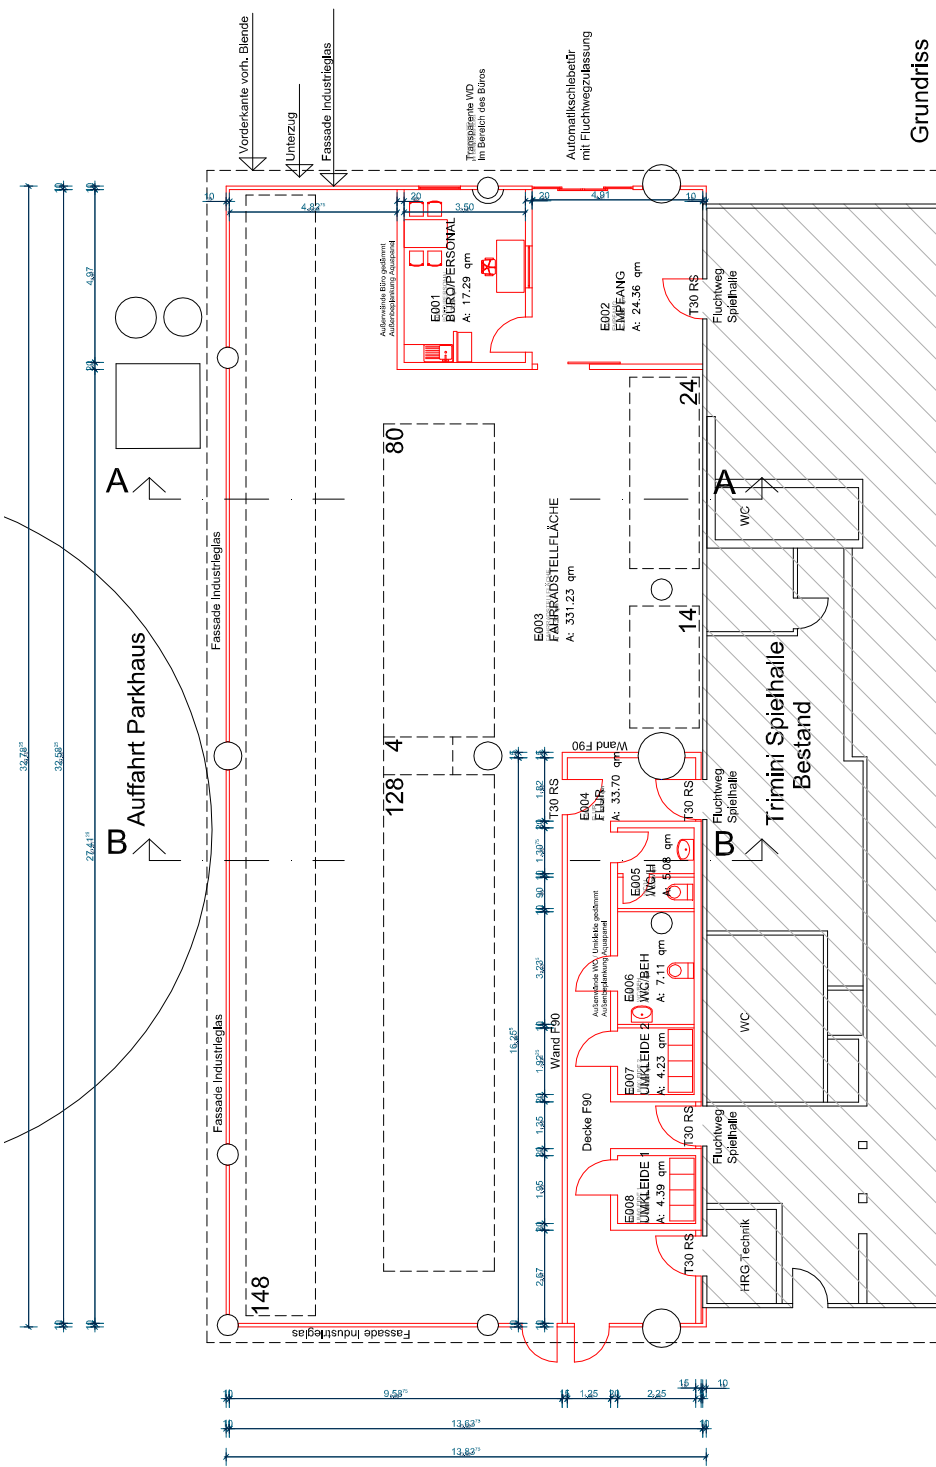

Grundriss